

LEGEND

EXISTING PROPERTY LINE	---
PROPOSED PROPERTY LINE	---
EXISTING WATER	W
EXISTING GAS	G
EXISTING SANITARY SEWER	S
EXISTING HYDRO OVERHEAD	O/H
PROPOSED SANITARY FORCE MAIN	FM
PROPOSED WATER SERVICE	---
EXISTING ROW	---
PROPOSED ROW	---
EXISTING SIDEWALK	▨
EXISTING OVERLAND FLOW ROUTE	→
EXISTING SANITARY MANHOLE	○
EXISTING UTILITY POLE	○
EXISTING UTILITY BOX	□
PROPOSED GATE VALVE	I
EXISTING RETAINING WALL	▤
PROPOSED RETAINING WALL	▤
PROPOSED BLOWOFF	■

REV	DATE	DESCRIPTION	BY	APP
1	09/04/2018	FIRST SUBMISSION	JC	RM

LICENSED PROFESSIONAL ENGINEER
 R. G. MAILLOUX
 100165252
 PROVINCE OF ONTARIO

LOTS 2 & 3 AND PART OF LOTS 1 & 5, NORTHWEST SIDE OF GEORGE STREET, REGISTERED PLAN 150
 LEGAL DESCRIPTION
 ELEVATIONS SHOWN HEREON ARE REFERRED TO THE TOWNSHIP OF GUELPH-ERAMOSA OF NORTHERLY LIMIT OF MAIN ST. AS BEING N86°30'30"W.

ENGINEER STAMP BENCHMARK

APLIN MARTIN
 Aplin & Martin Consultants Ltd.
 405-55 St. Clair West, Toronto, ON, M4V 2Y7
 Tel: (416) 644-1900, Fax: (416) 644-1889
 Email: general@aplinmartin.com

CLIENT

RAMI SIDAWI
 893 HOLLINRAKE CRESCENT
 MILTON, ONTARIO


PROJECT

PROPOSED RESIDENTIAL SUBDIVISION
 310 MAIN ST. SOUTH
 GUELPH/ERAMOSA, ONTARIO

DRAWING NAME

SITE SERVICING PLAN

DESIGN	DATE	SCALE
JC	APRIL, 2018	1:300
DRAWN	PROJECT NO.	
JC	18-7005	
CHECKED	DRAWING NO.	REV.
RM	SS-02	1
APPROVED		
RM		

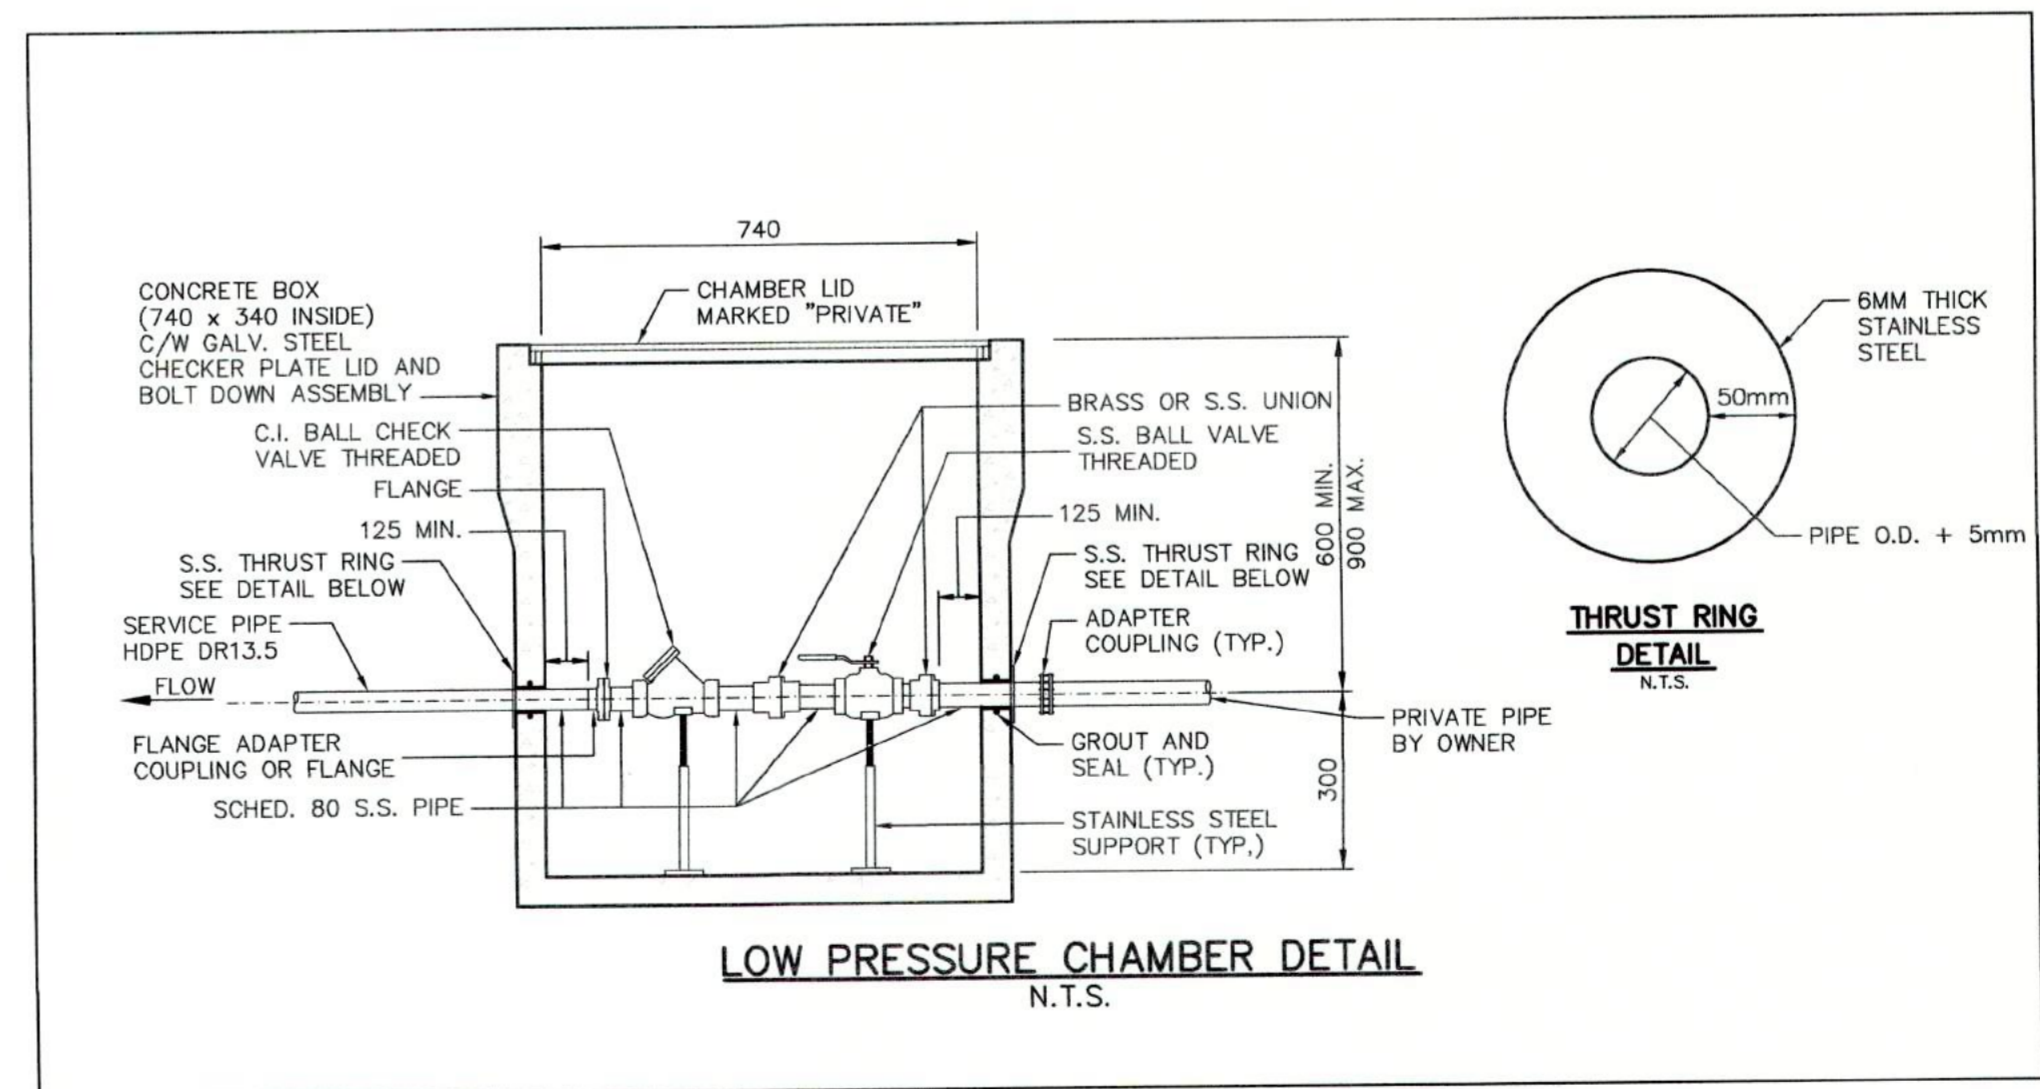

COPYRIGHT RESERVED
 THE COPYRIGHTS TO ALL DESIGNS AND DRAWINGS ARE THE PROPERTY OF APLIN & MARTIN CONSULTANTS LTD. REPRODUCTION OR USE FOR ANY PURPOSE OTHER THAN THAT AUTHORIZED BY APLIN & MARTIN CONSULTANTS LTD. IS PROHIBITED.

NOTICE TO CONTRACTOR
 IT IS THE RESPONSIBILITY OF THE CONTRACTOR'S SURVEYOR TO VERIFY THAT ALL LEGAL SURVEY DIMENSIONS SHOWN ON THE ENGINEER'S DRAWINGS AGREE WITH THOSE ON THE REGISTERED LEGAL SURVEY PLAN. SHOULD THERE BE ANY DISCREPANCIES, THEN IMMEDIATELY NOTIFY THE ENGINEER OF RECORD.

The location of existing underground utilities are shown in an approximate way only & have not been independently verified by the owner or its representative. The contractor shall determine the exact location of all existing utilities before commencing work, and agree to be fully responsible for any and all damages which might be occasioned by the contractor's failure to exactly locate and preserve any and all underground utilities.